


SL2441 Box Die

L 1.7361" x W 3.5" x D 5.11"

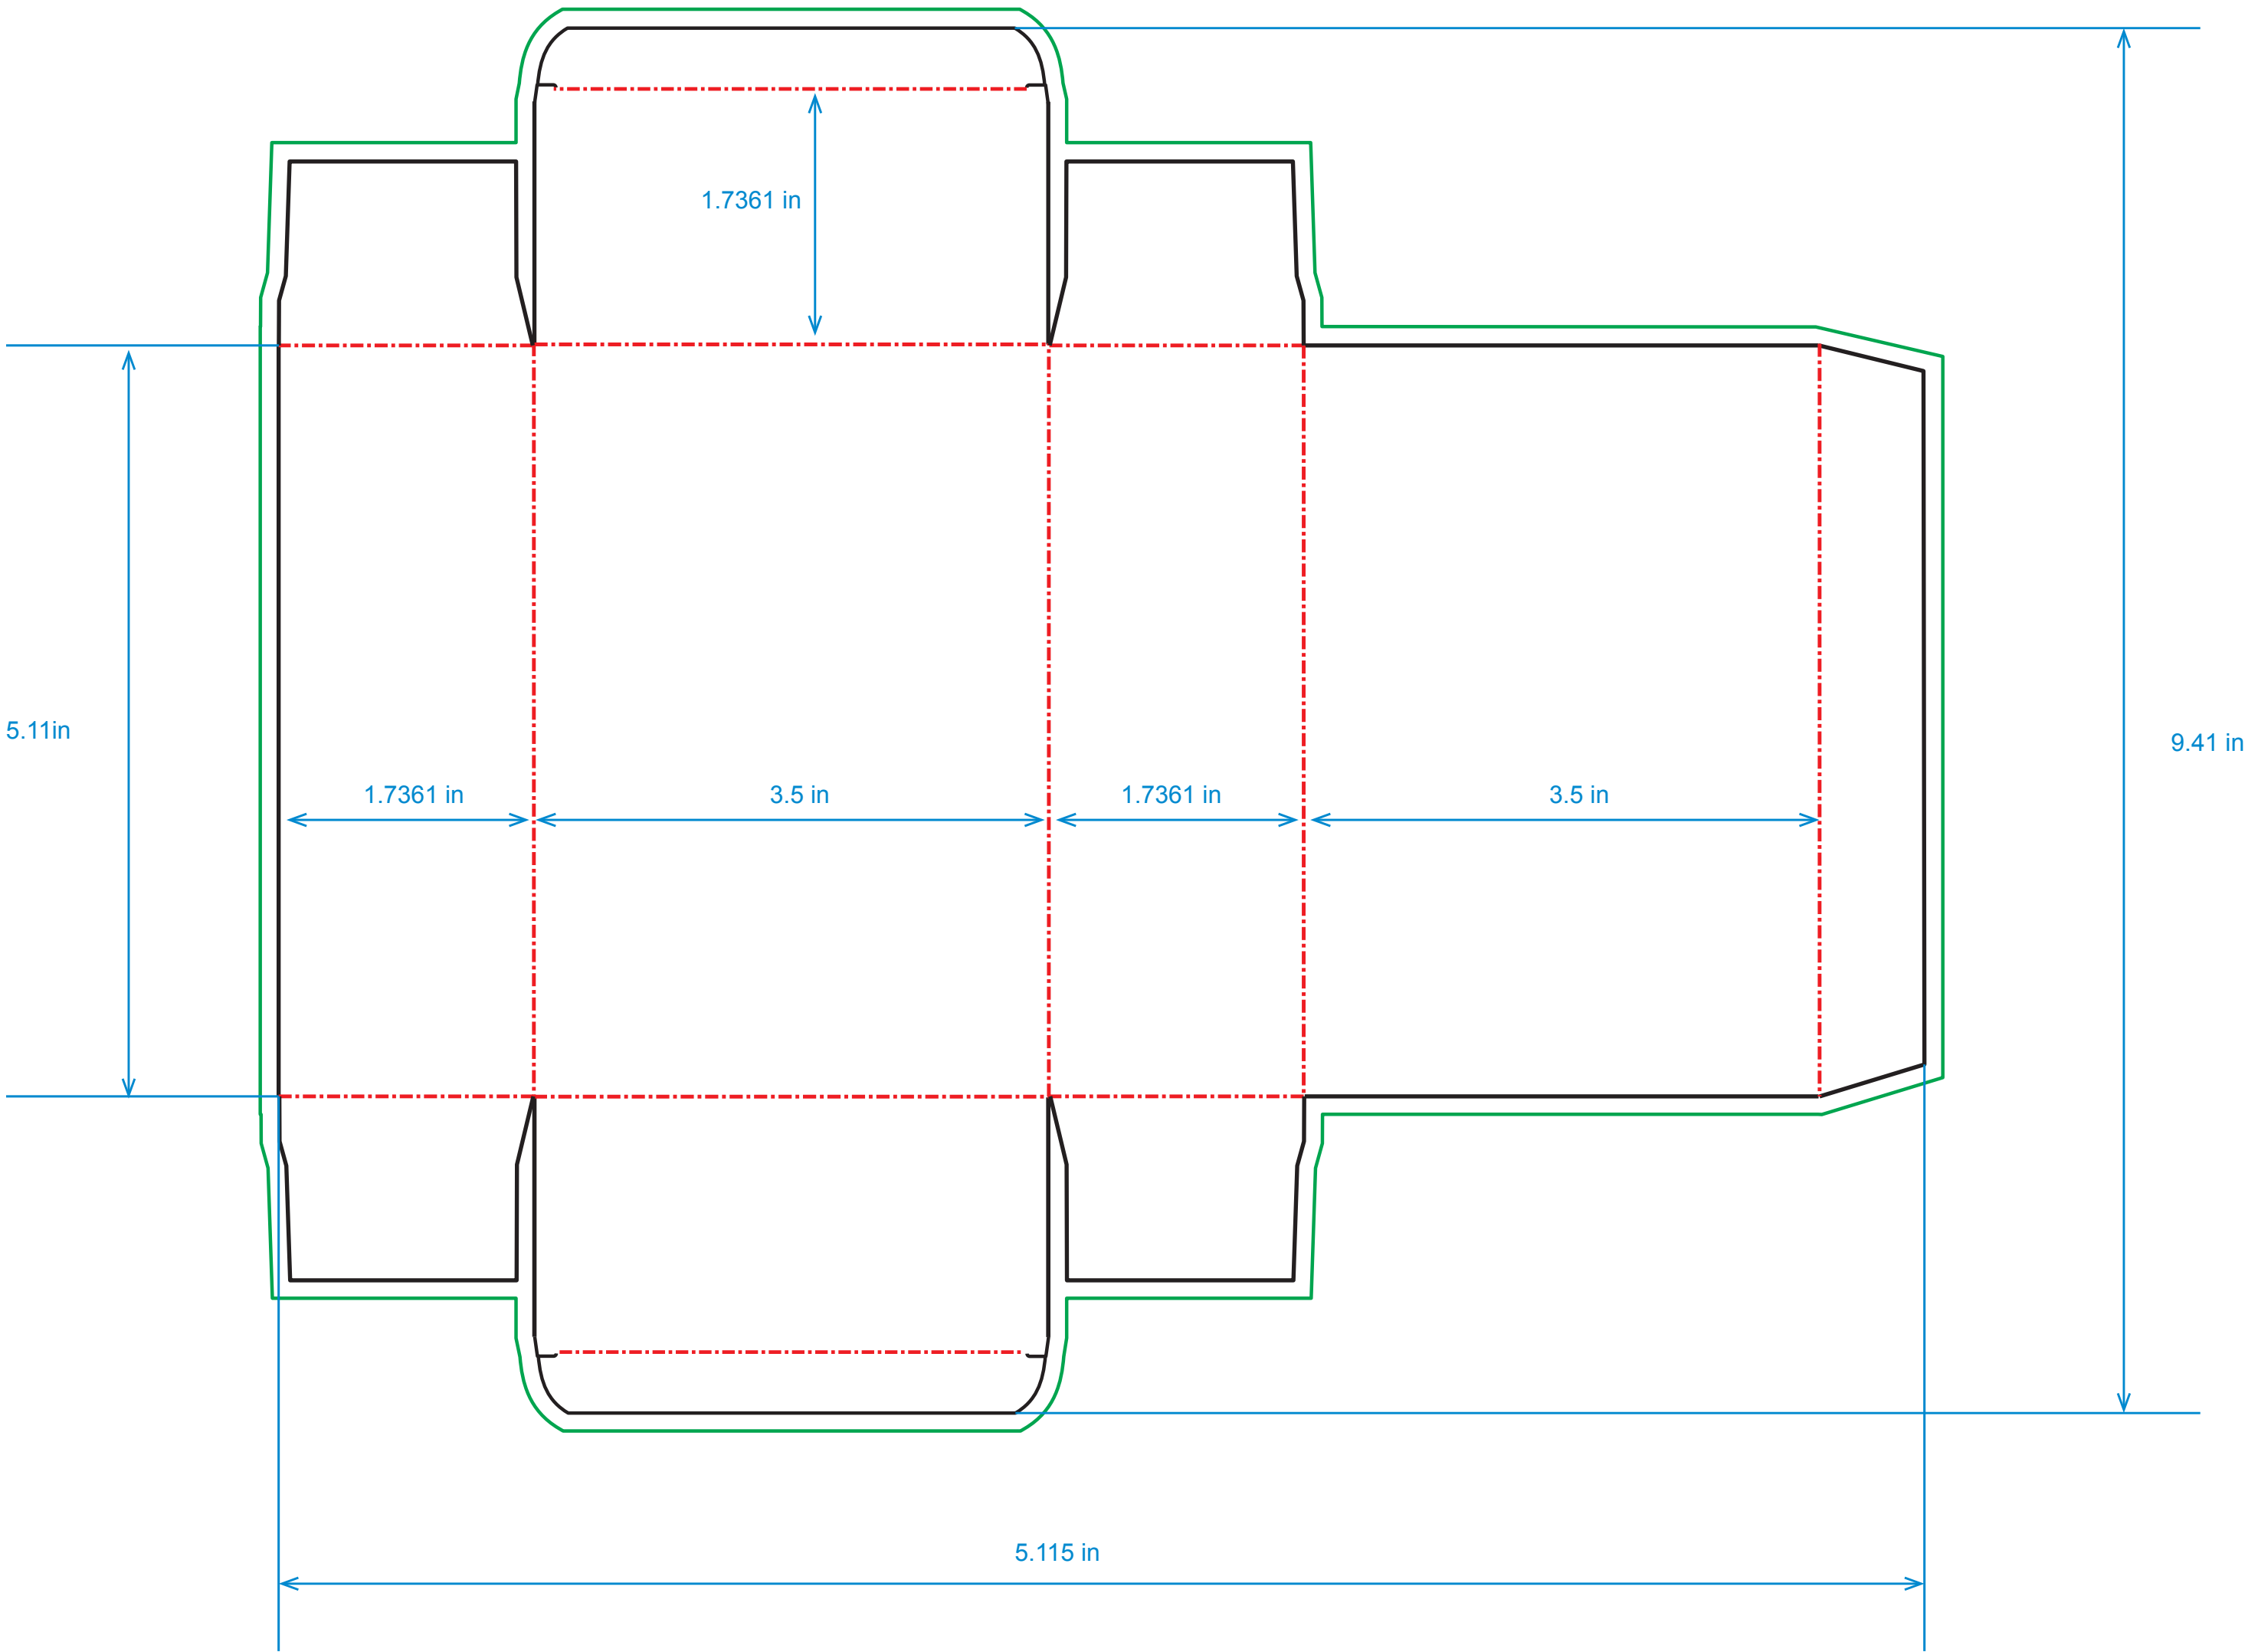

LEGEND

- Red Line = Score line
- Black Line = Cut line
- Green Line = Bleed Line

Panel measurements are in inches