


SL2439 Box Die

L 1.6806" x W 1.6806" x D 3.368"

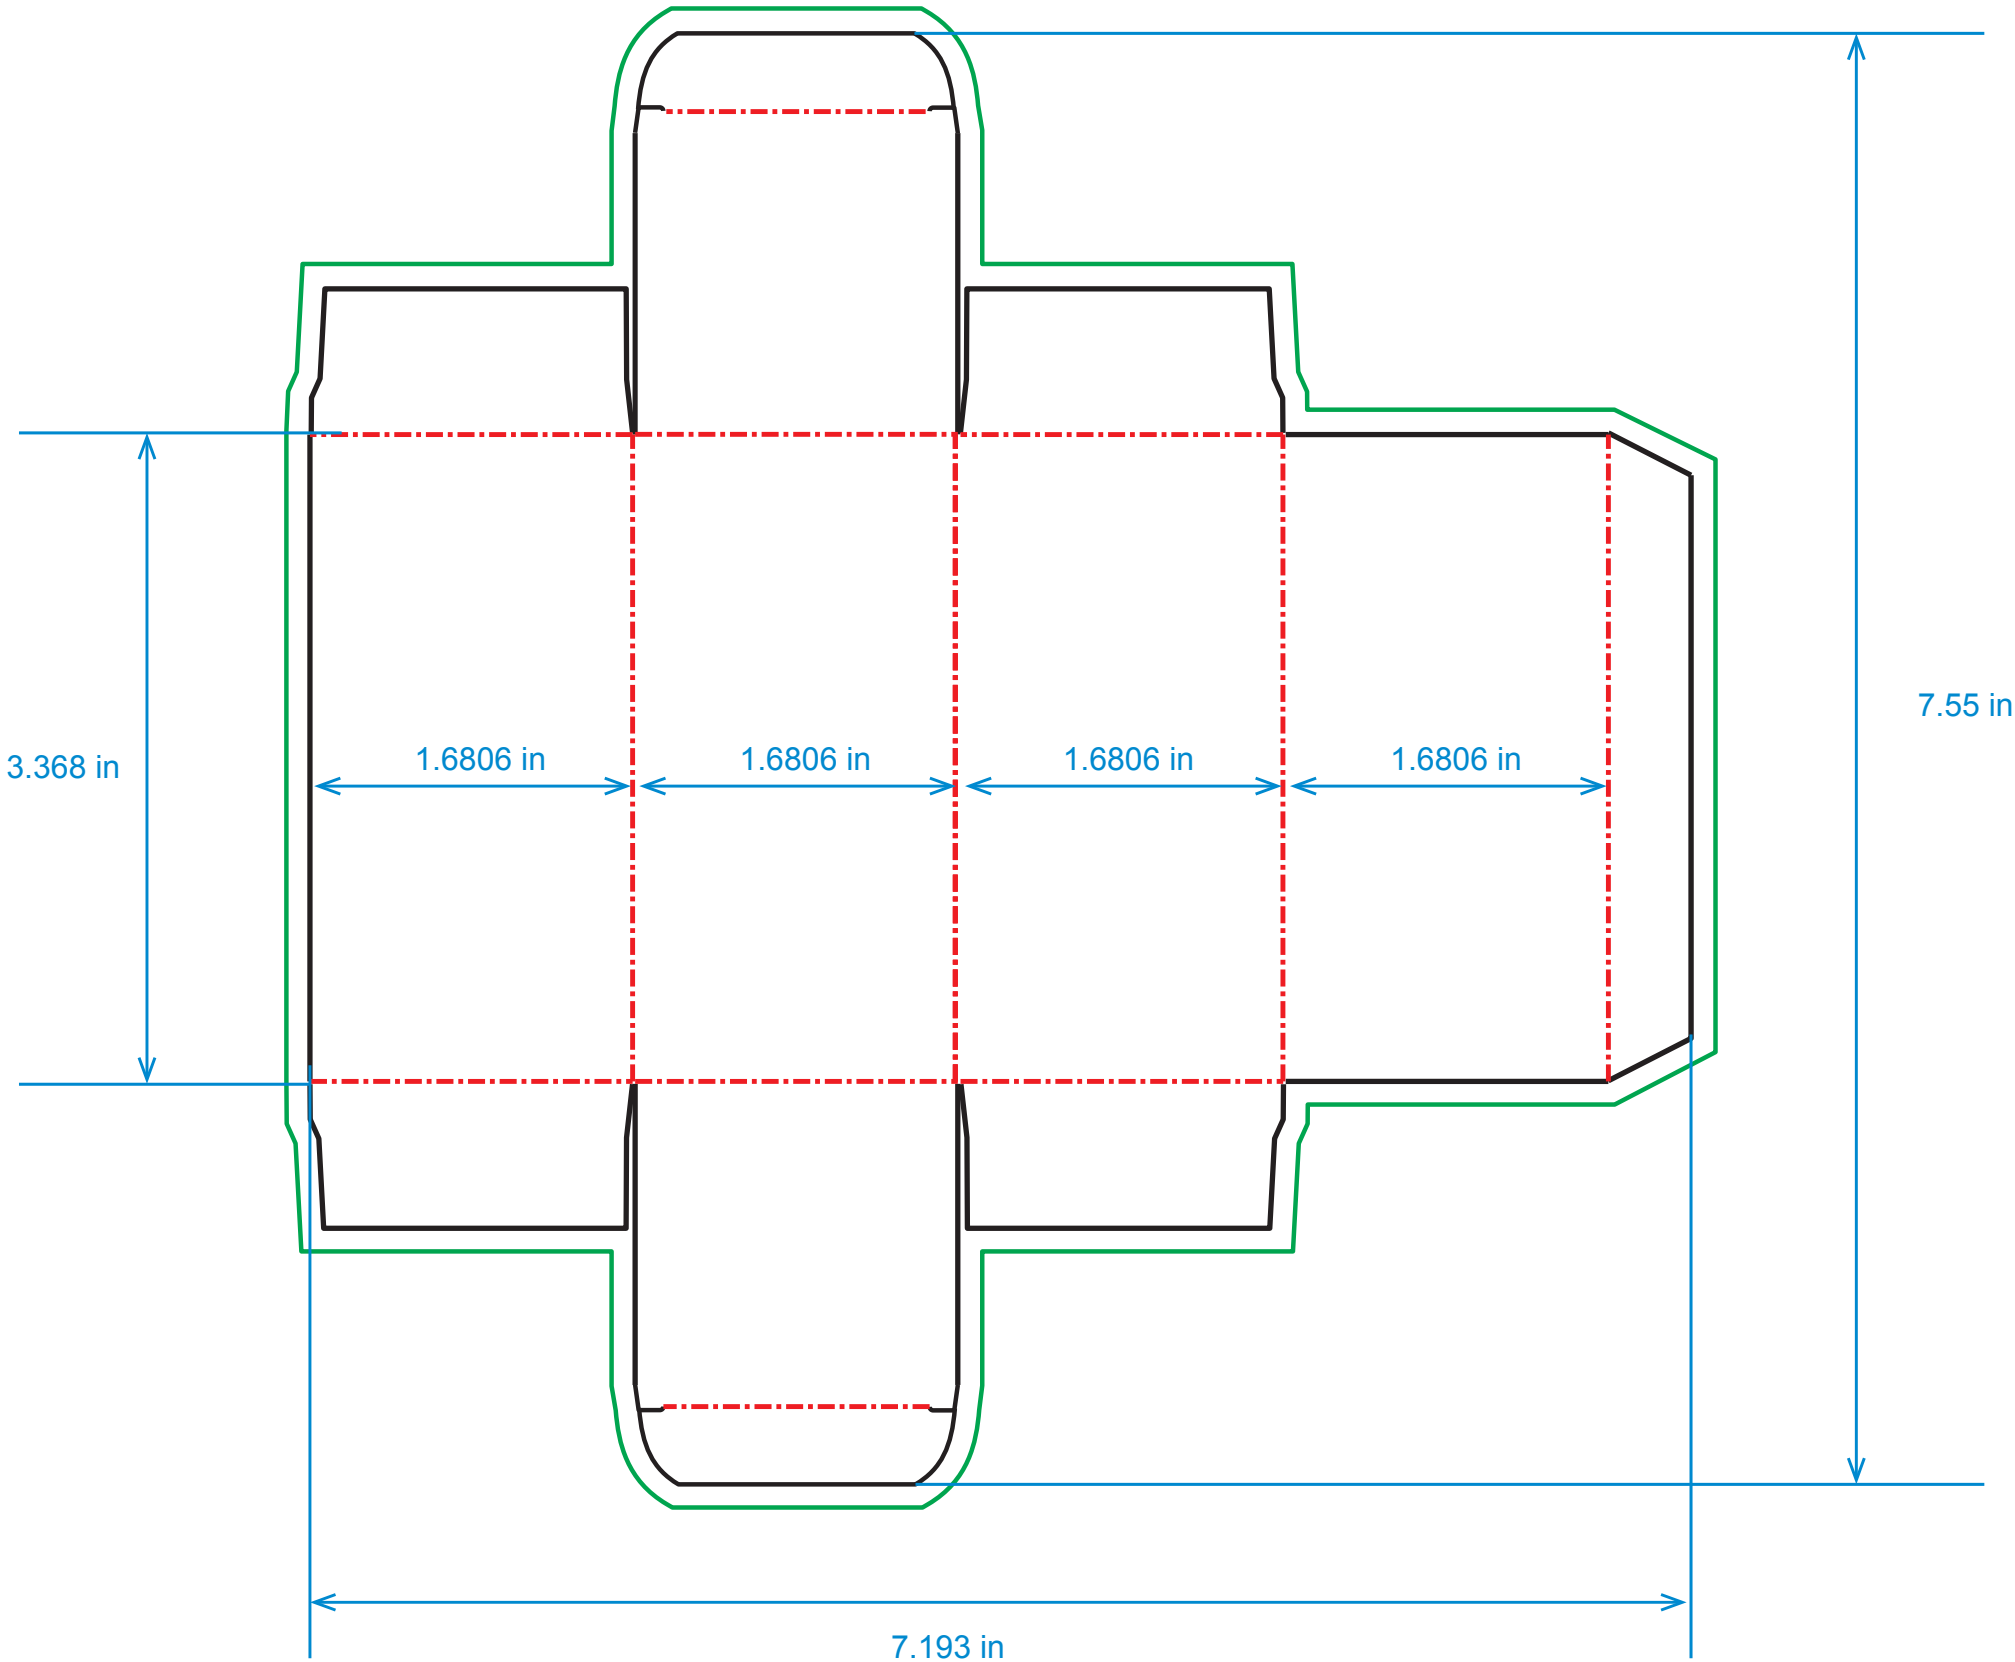

LEGEND

- Red Line = Score line
- Black Line = Cut line
- Green Line = Bleed Line

\*Panel measurements are in inches\*